


PROVINCETOWN

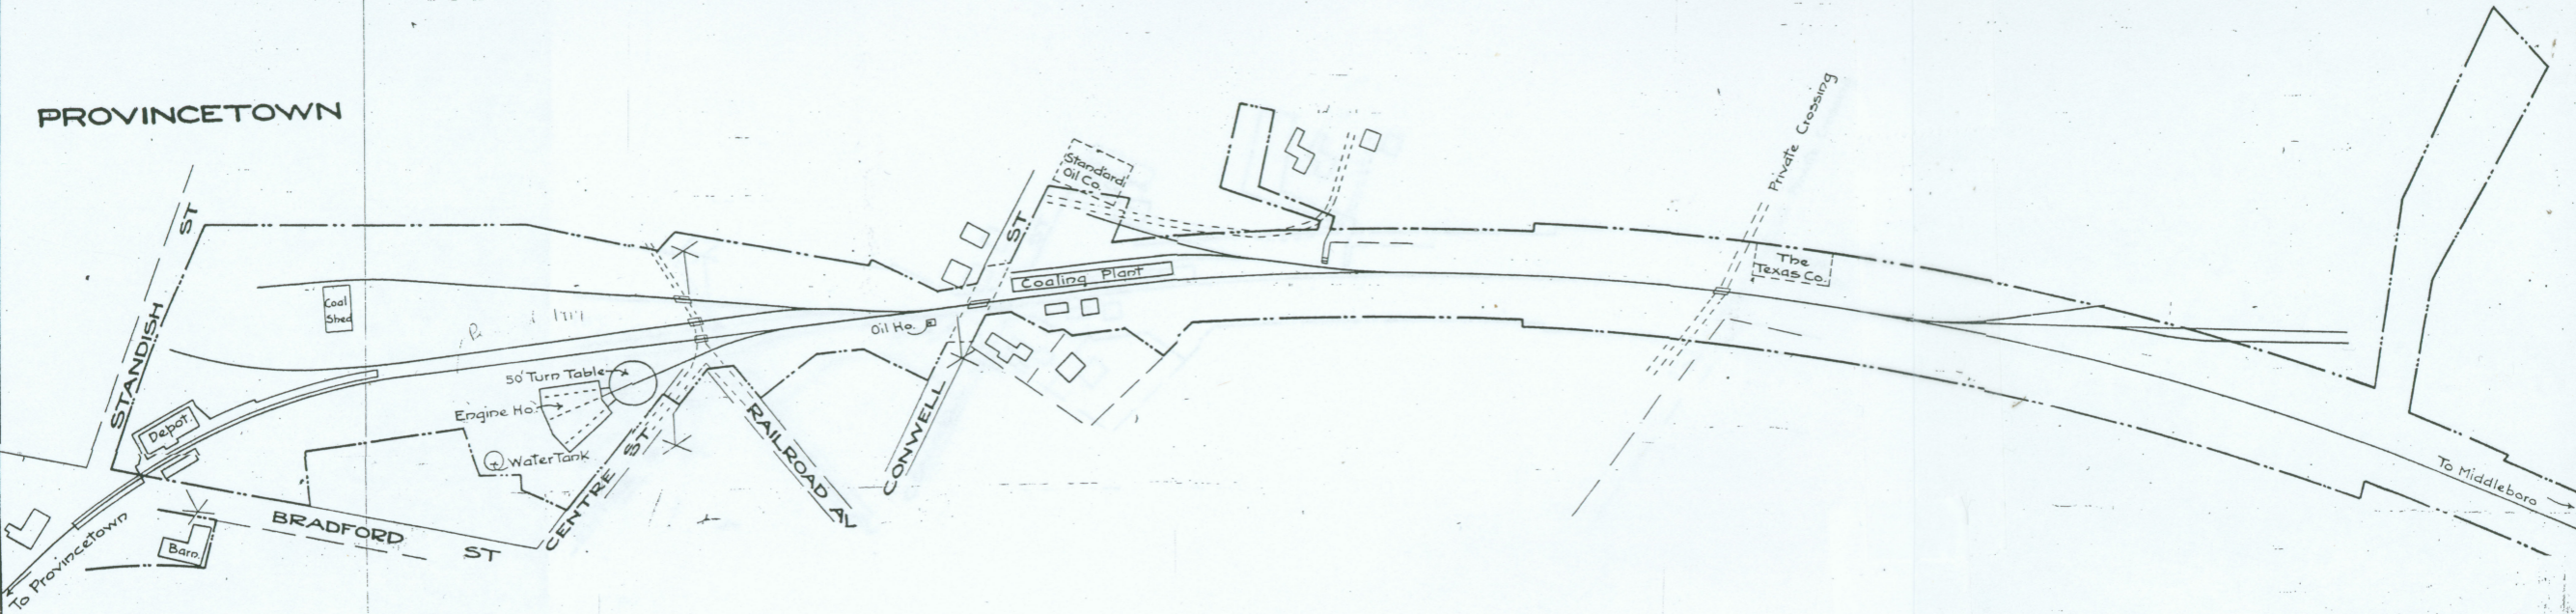

N. Y. N. H. & H. R. R.
 BOSTON DIVISION
 ENGINE FACILITIES
 PROVINCETOWN, MASS.
 Office of Chief Engineer, New Haven, Conn.
 Scale 1" = 100' Oct. 17, 1918.